



Cabinet / Counter Tops											
Assembly Code	Assembly Description	Count	Unit Description	Type	Width	Height	Depth	Construction Type	Finish	Description	Comments
CAB-1	Base Cabinet-Single Door	1	15"	15.00 in	34.50 in	2' - 0"					
CAB-2	Base Cabinet-Single Door & Drawer	1	18"	18.00 in	34.50 in	2' - 0"					
CAB-3	Upper Cabinet-Single Door-Wall	1	21"	21.00 in	30.00 in	1' - 0"					
CAB-4	Base Cabinet-Double Door & 1 Drawer	1	24"	24.00 in	34.50 in	2' - 0"					
CAB-5	Base Cabinet-Single Door	2	24"	48.00 in	34.50 in	2' - 0"					
CAB-6	Upper Cabinet-Double Door-Wall	2	24"	48.00 in	30.00 in	1' - 0"					
CT-1	Counter Top-L Shaped w Sink	1	24" Depth	0.00 in	36.00 in	2' - 1"					
CT-2	Counter Top	1	24" Depth	0.00 in	36.00 in	2' - 1"					
CAB-7	Upper Cabinet-Double Door-Short-Wall	1	30"	30.00 in	18.00 in	1' - 0"					
CAB-8	Base Cabinet-Double Door	1	42"	42.00 in	34.50 in	2' - 0"					
CT-3	Counter Top-Island	1	48" Depth	0.00 in	36.00 in	3' - 0"					

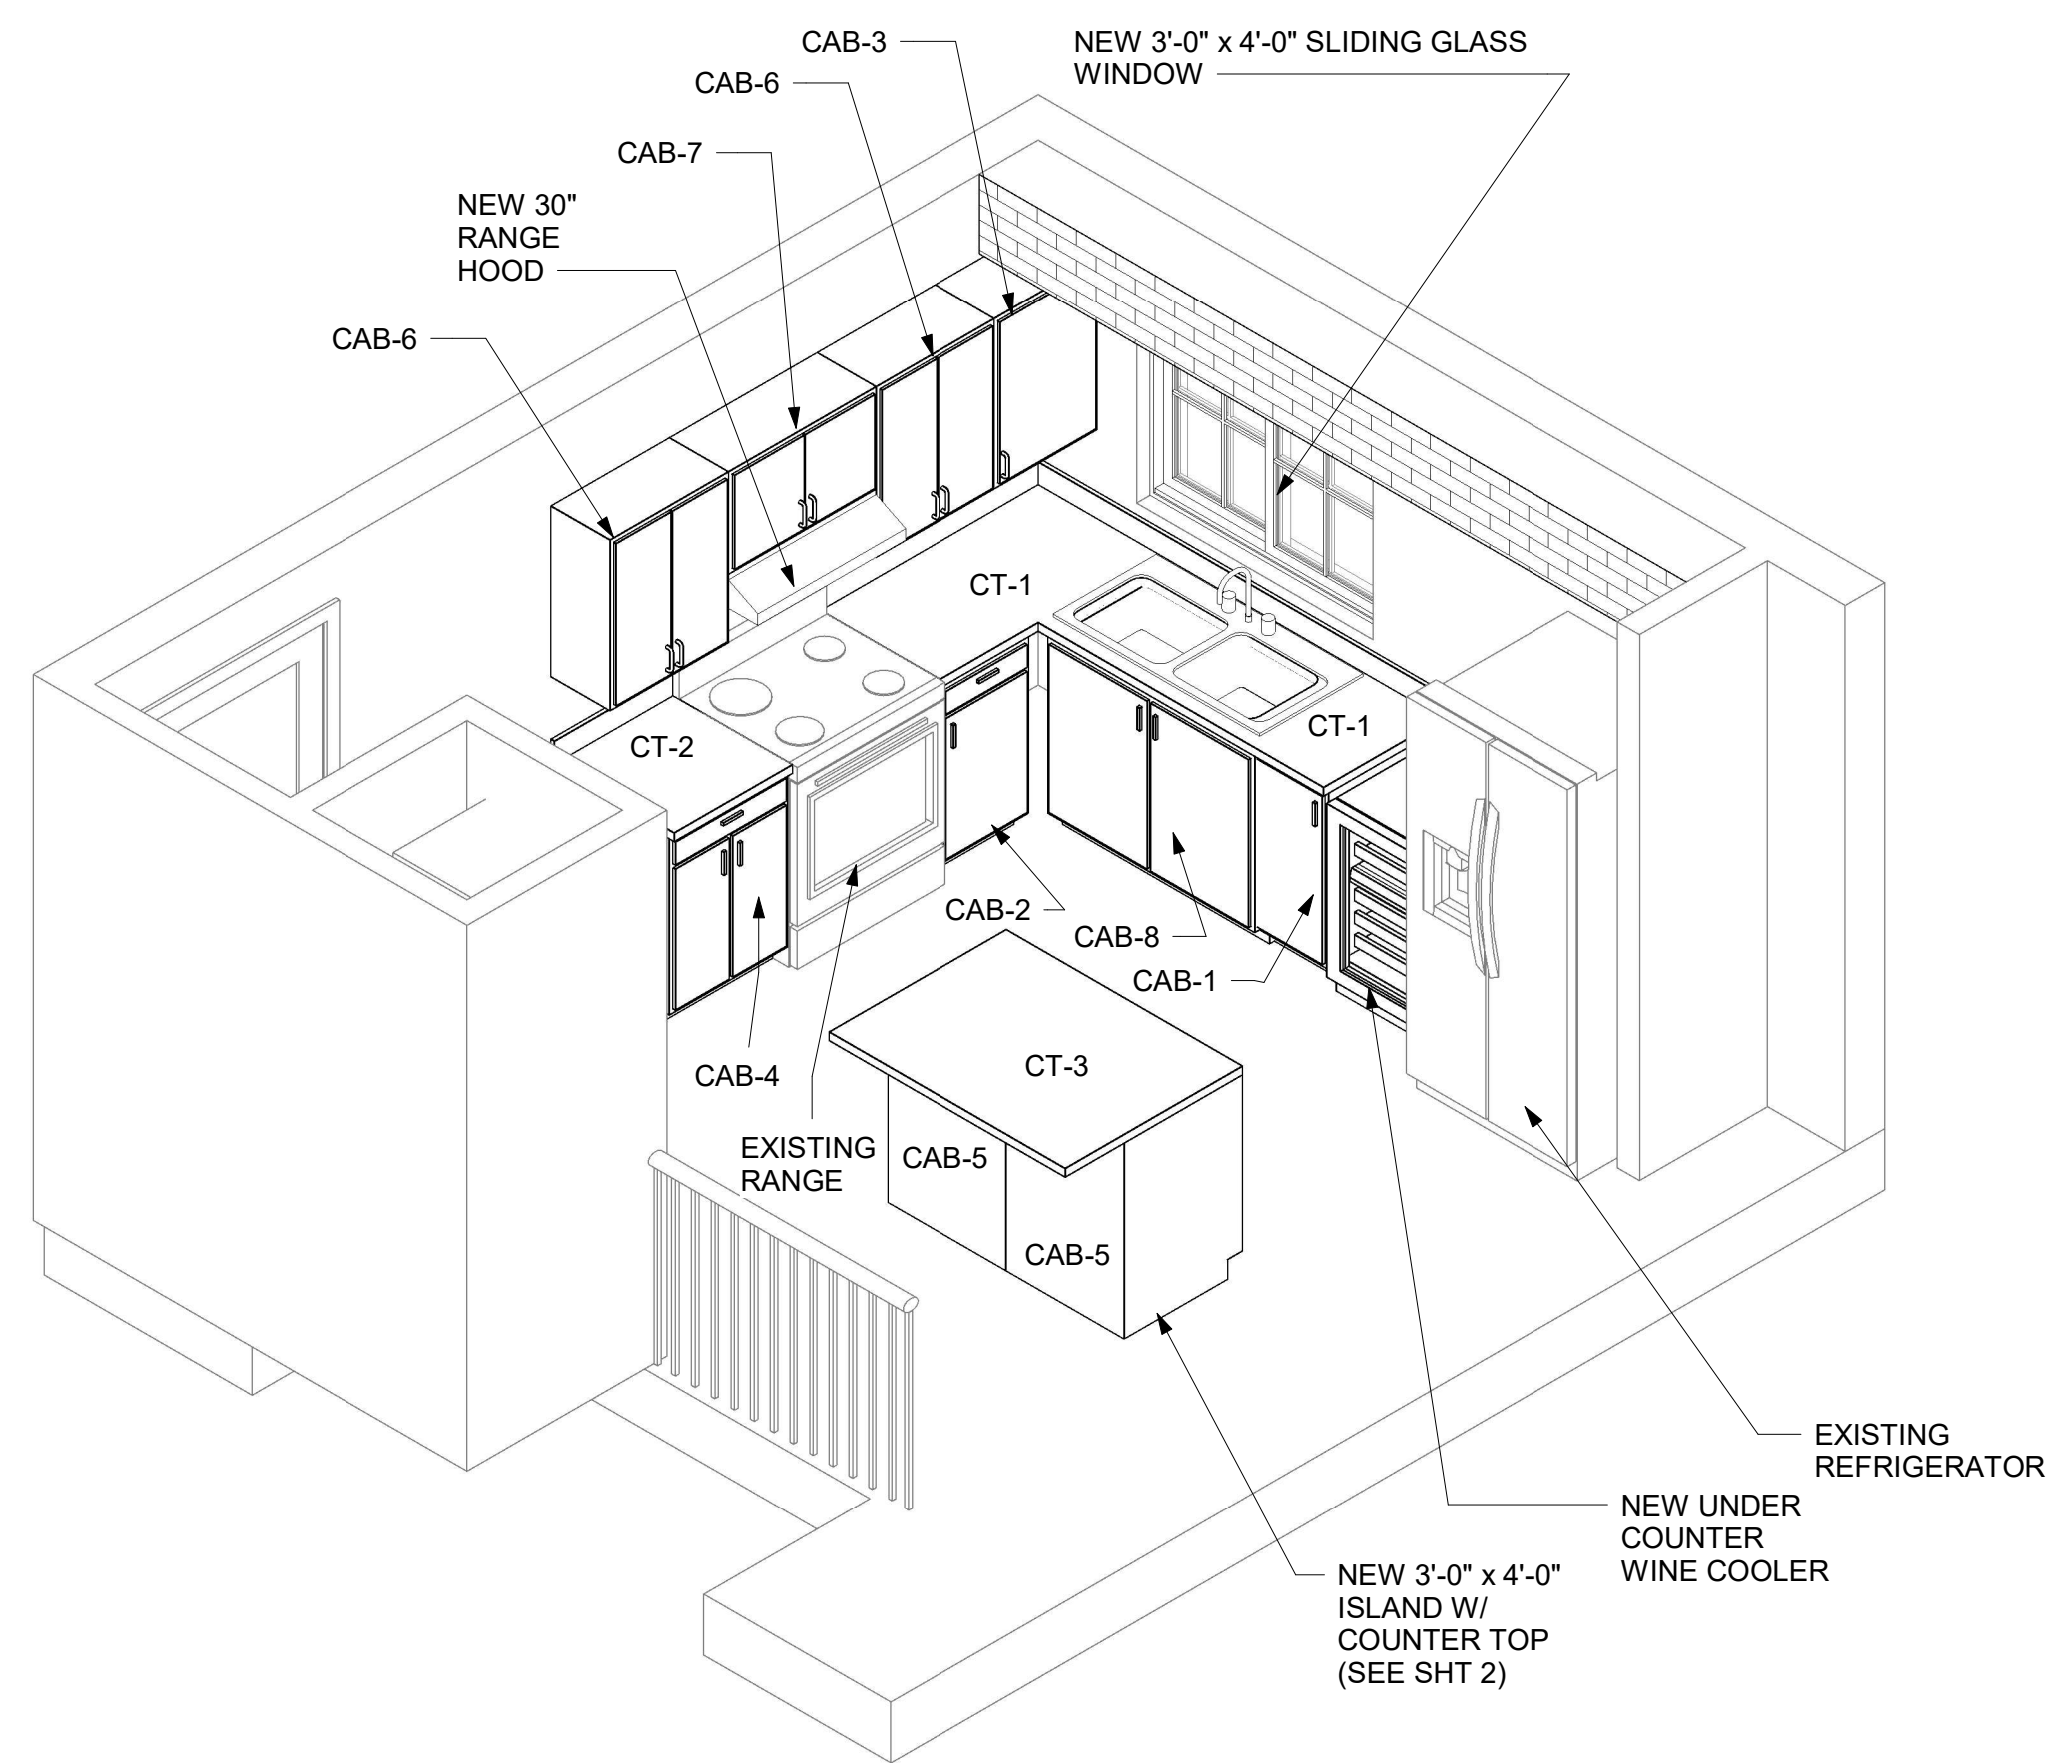

KITCHEN 3D VIEW

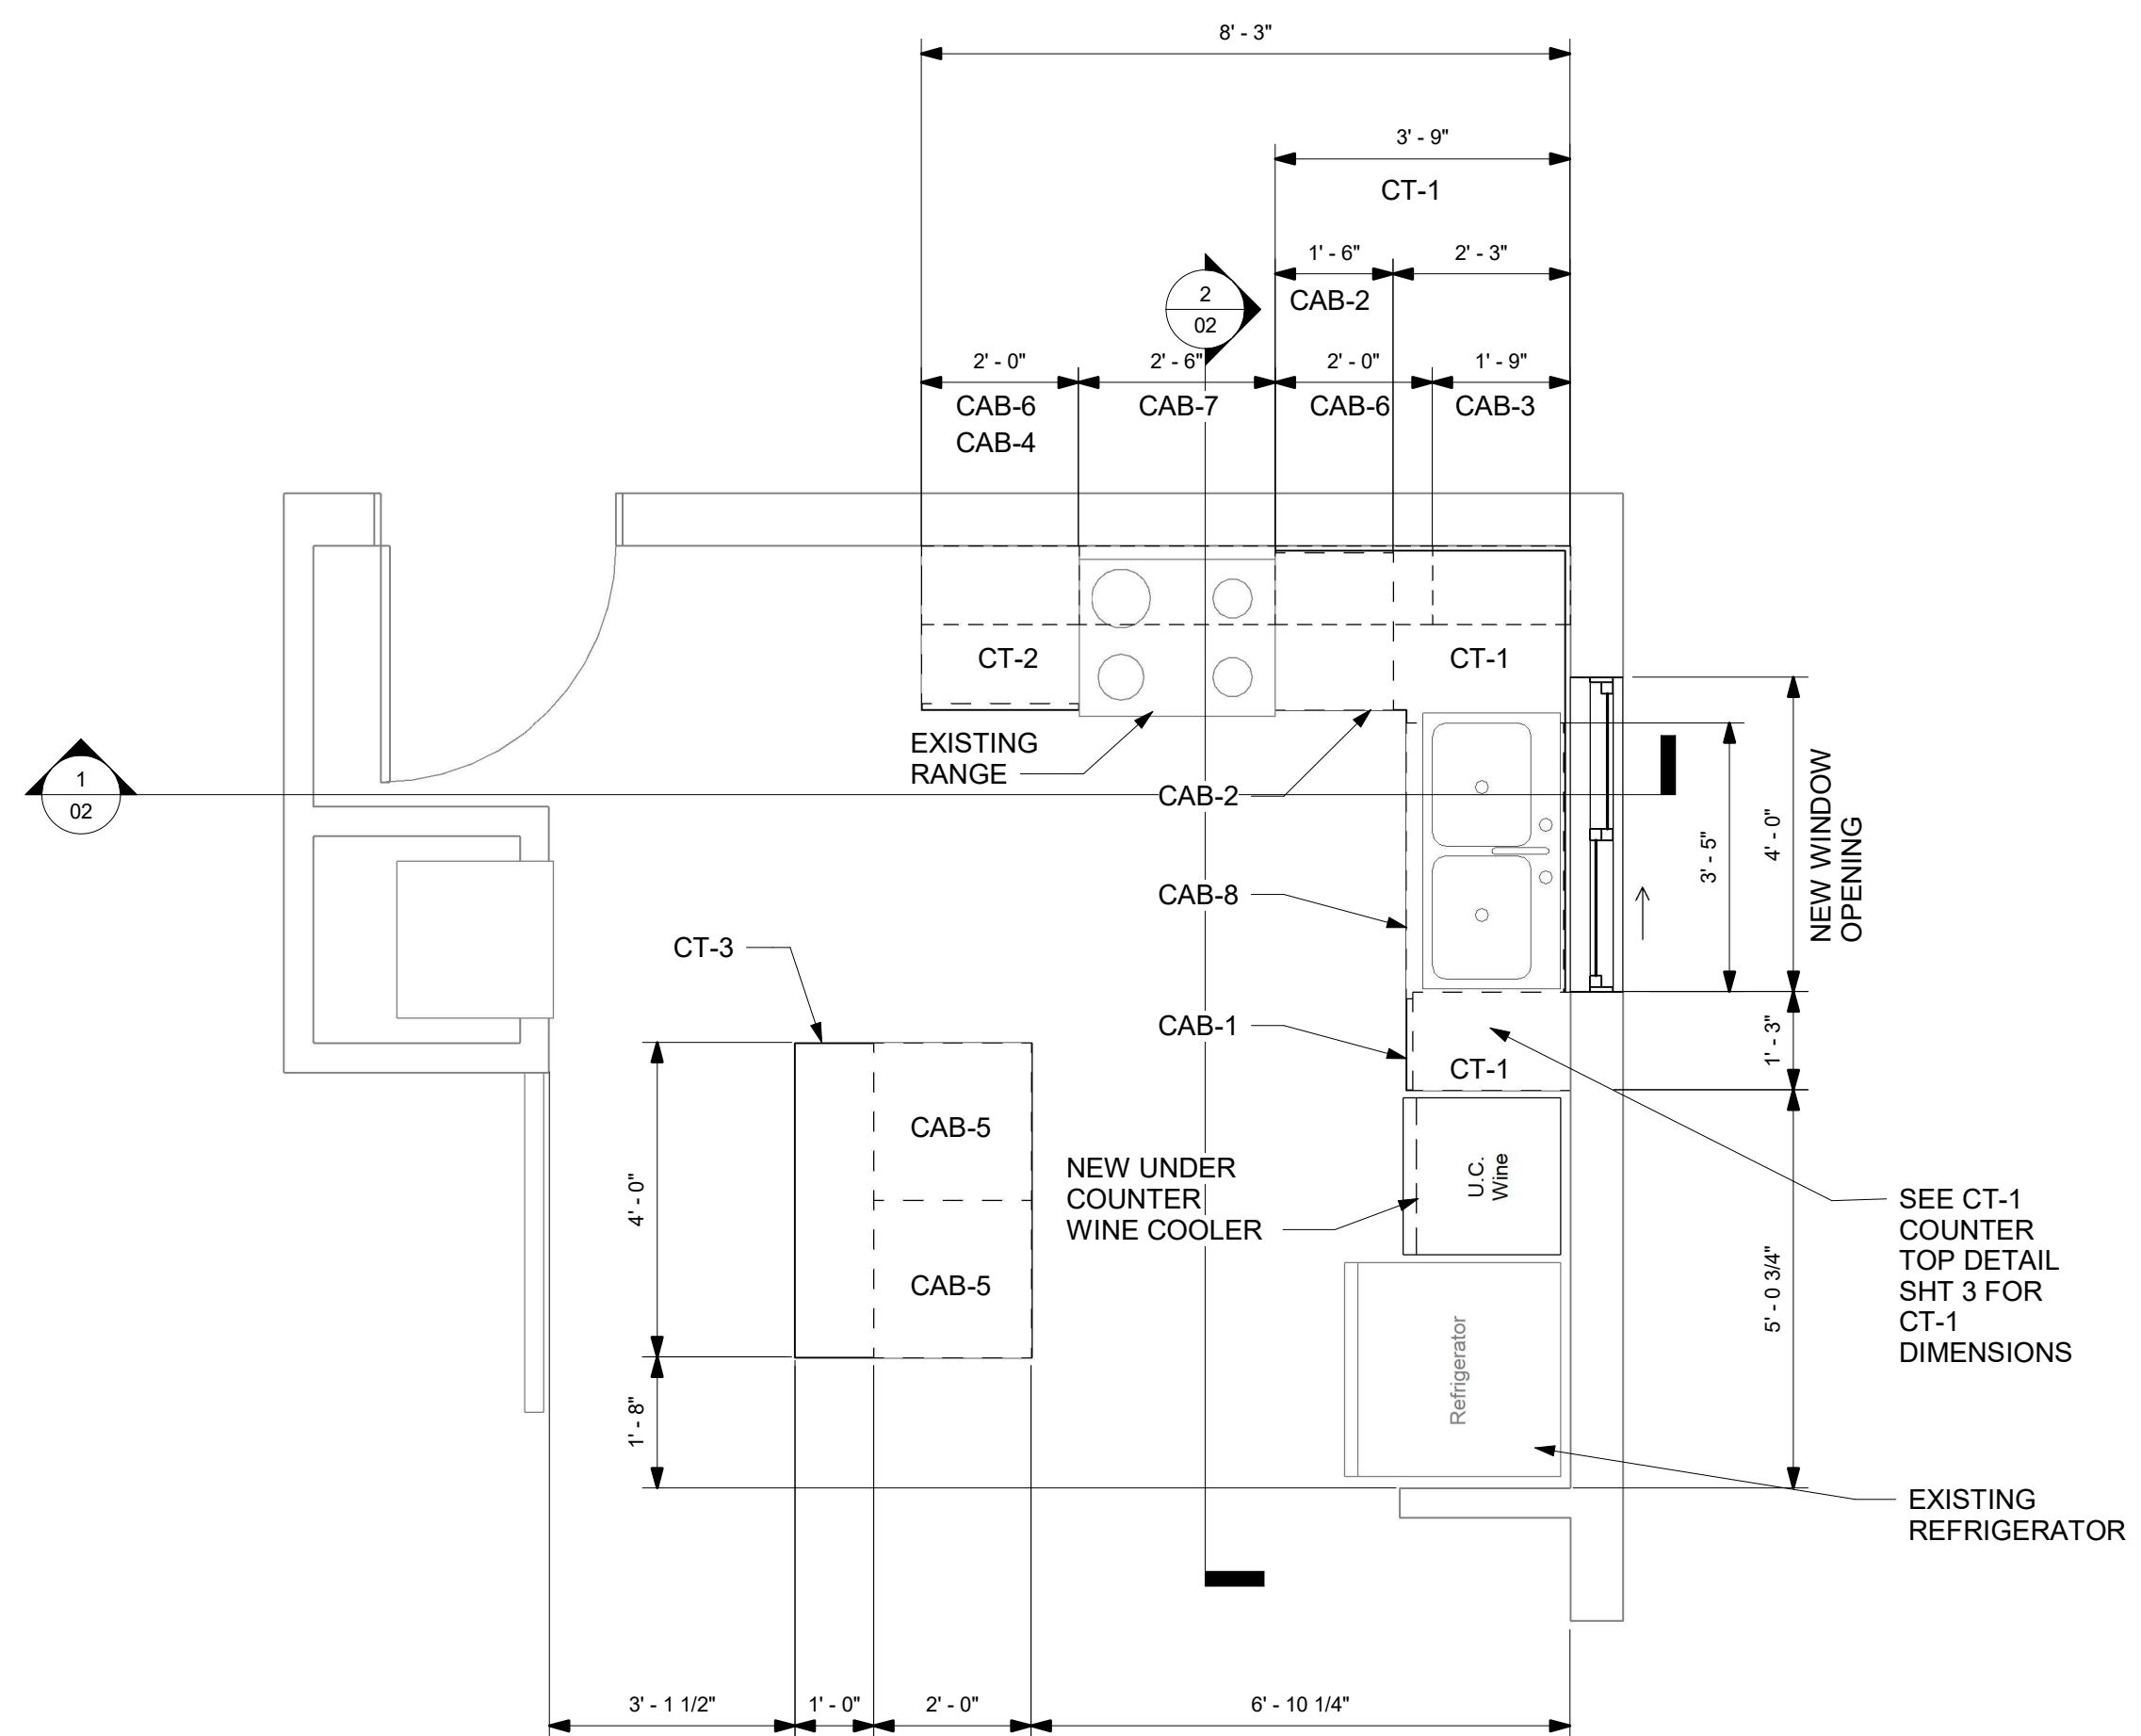

PLAN VIEW

SCALE: 1/2" = 1'-0"

General Notes

No.	Revision/Issue	Date

CADDASSIST
DRAFTING AND DESIGN SERVICES
12272 Broadridge Black Jack, MO 63033
WWW.CADDASSIST.COM (314) 299-7703

Address

KITCHEN REMODEL

Project

Date: 2/24/2026

Sheet: 01

Scale