


PLAN VIEW

CONSTRUCTION NOTES:

1. FIELD VERIFY ALL ROUGH OPENINGS FOR DOORS AND WINDOWS.
2. FIELD VERIFY ALL DIMENSIONS. ADJUST DESIGN TO ACCORDINGLY.
3. OWNER TO SPECIFY FINISH MATERIAL COLORS.

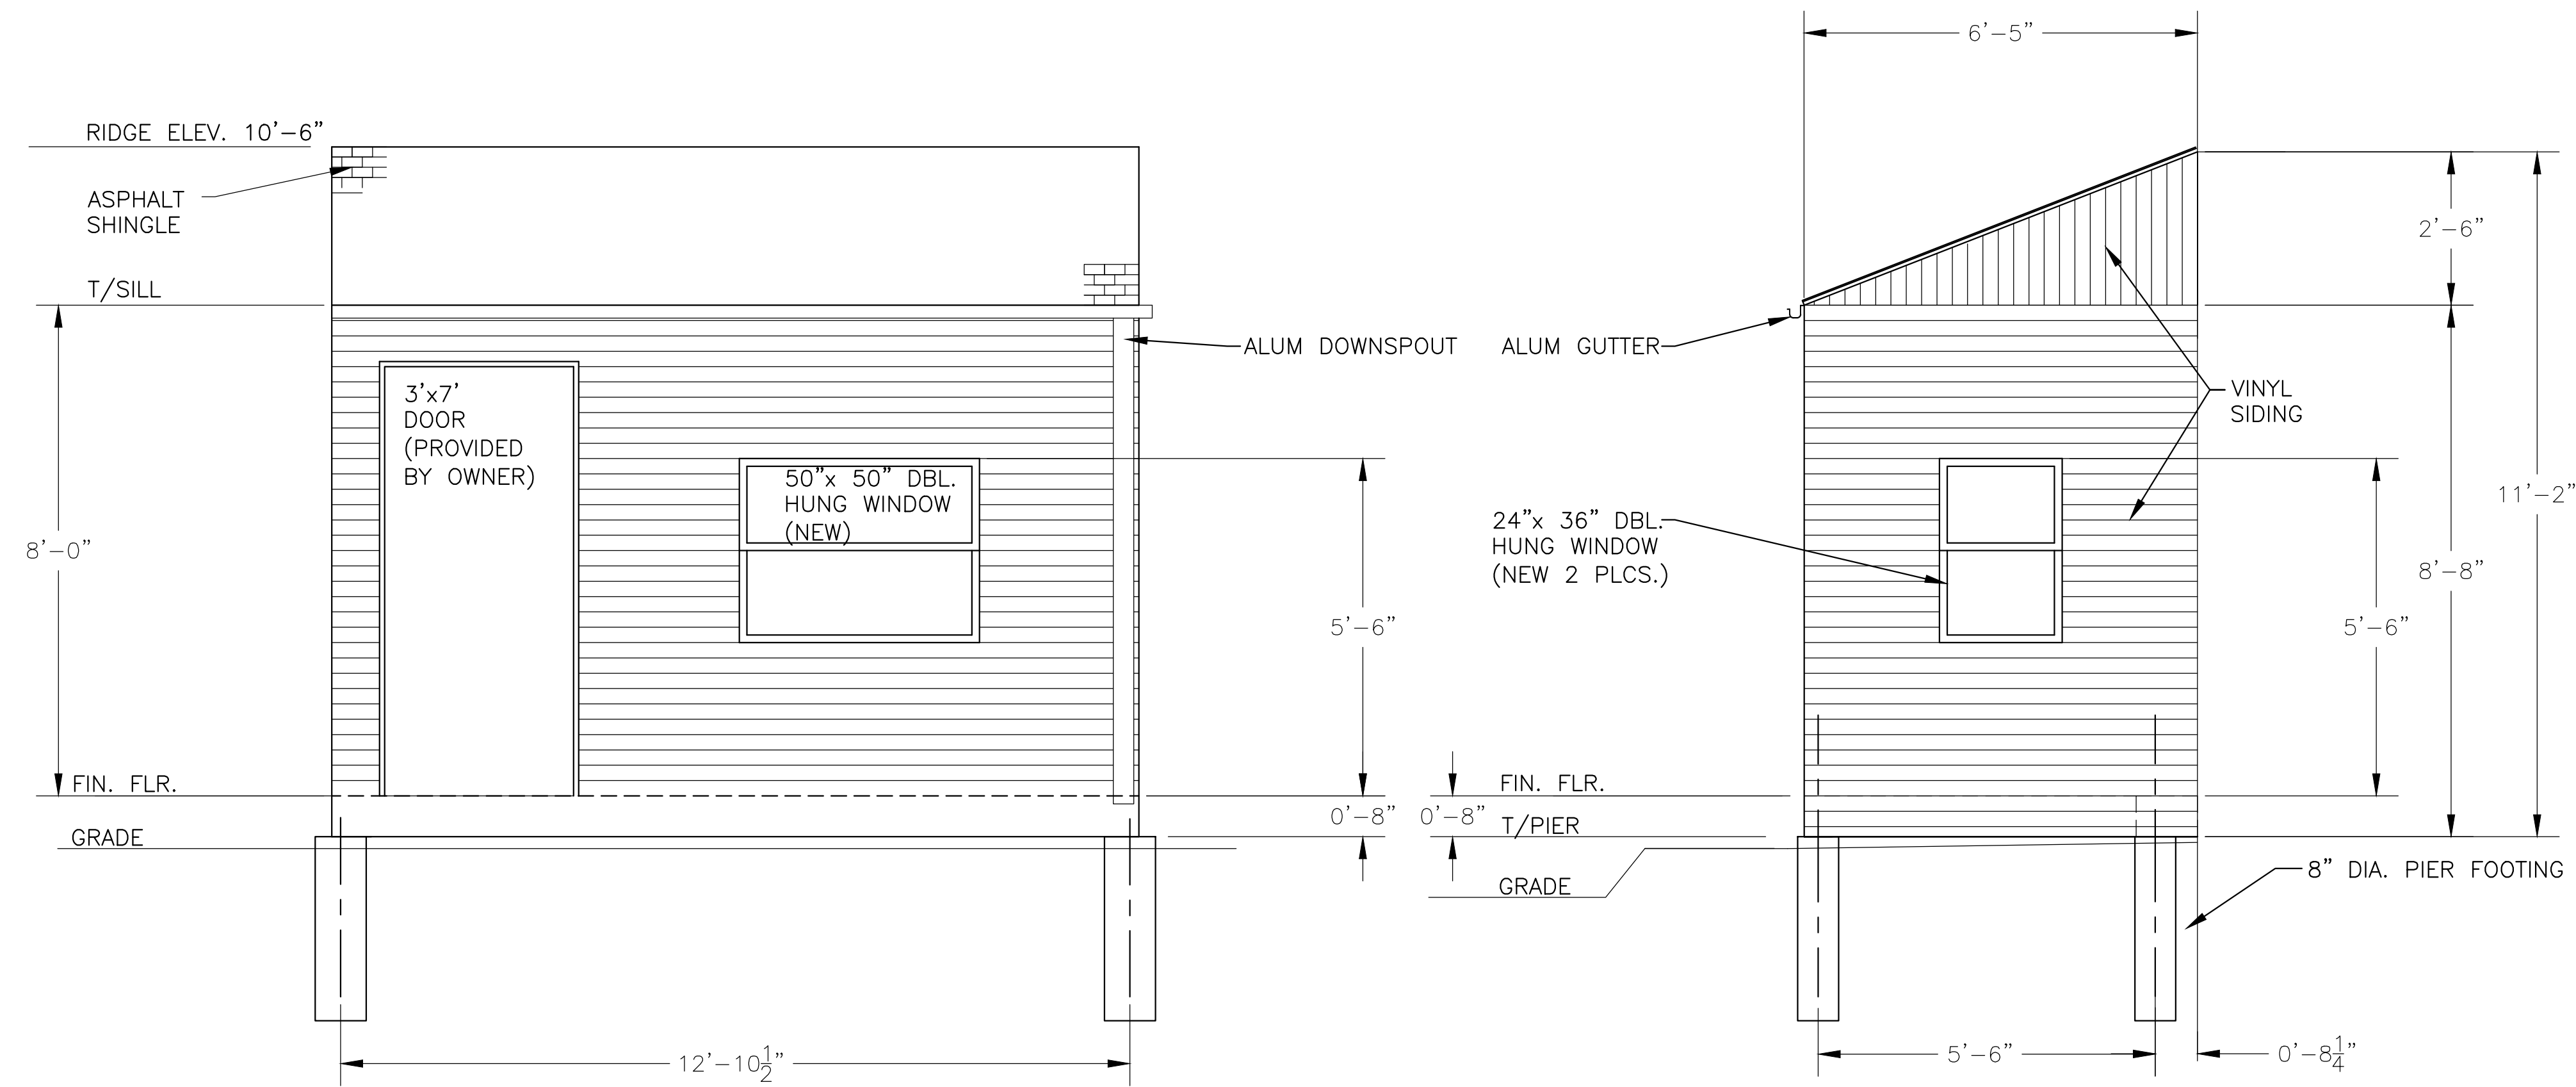

FRONT VIEW

RIGHT SIDE VIEW

OWNERS INFORMATION:
 MIKE BROWN
 3301 ILLINOIS AVE
 ST. LOUIS MO, 63118

NO	REVISION DESCRIPTION	BY	APP.	DATE

ATT COMPUTER AIDED
 DRAFTING &
 DESIGN SERVICES
 12772 BROADRIDGE LN.
 BLACK JACK, MO 63033
 (314) 229-2443
 EMAIL: thomas.crowder@att.net

PORCH ADDITION
 3301 ILLINOIS AVE
 ST. LOUIS, MO

ENGINEERING SEAL	DRAWN BY: TLCCADDS	SCALE: 1/2" = 1'-0"
	CHECKED BY:	DATE: 28 JUNE 19
	APPROVED FOR CONSTRUCTION:	SHEET# 1 OF 2
	CAD FILE LOCATION:	FILE NAME: